


NOTES:

1. CONTRACTOR TO FULL DEPTH PATCH AREAS IDENTIFIED BY TOWN.
2. PAVEMENT OVERLAY TO BE DONE AFTER ALL FULL DEPTH WORK AND PAVEMENT REPLACEMENT IS COMPLETE TO ENSURE UNIFORM COURSE OVER ROAD SURFACE.
3. TRANSITION MILLING TO OCCUR AT ROAD SEGMENT ENDS, CROSS STREETS, AND DRIVEWAYS TO ENSURE SMOOTH TRANSITIONS.
4. SHOULDER/GRAVEL REMOVAL TO BE INCLUDED IN COST OF COMPACTED AGGREGATE NO. 53.
5. SHOULDER STONE TO BE INSTALLED 1' WIDE ON EDGE OF ROAD.



LEGEND

- 2' OVERLAY 1
C002
- FULL DEPTH PAVEMENT 2
C002

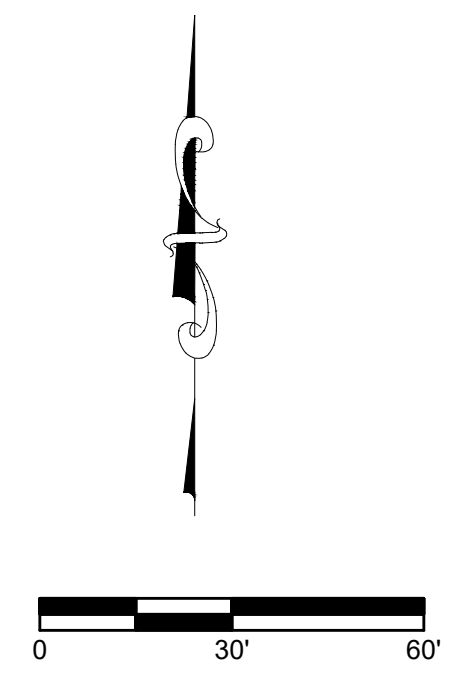

STRIPING LINE ITEM	TOTAL LENGTH (FEET)
LINE, THERMOPLASTIC, SOLID, WHITE, 4 IN.	1589
LINE, THERMOPLASTIC, SOLID, YELLOW, 4 IN.	1400

Designed:	PBR	ADDENDUM 1	Revisions	Date	1/22/24
Drawn:	DCK				
Checked:	MJB				
Scale:	1" = 30'				
Date:	1/23/24				

FALLS PARK DRIVE
ROAD RESURFACING AND REPAIRS
MADISON COUNTY
PENDLETON, INDIANA

NOT FOR CONSTRUCTION

BANNING
ENGINEERING
 853 COLUMBIA ROAD, SUITE #101
 PLAINFIELD, IN 46168
 BUS: (317) 707-3700, FAX: (317) 707-3800
 E-MAIL: Banning@BanningEngineering.com
 WEB: www.BanningEngineering.com

Project No: 23211

Sheet No:

C102