
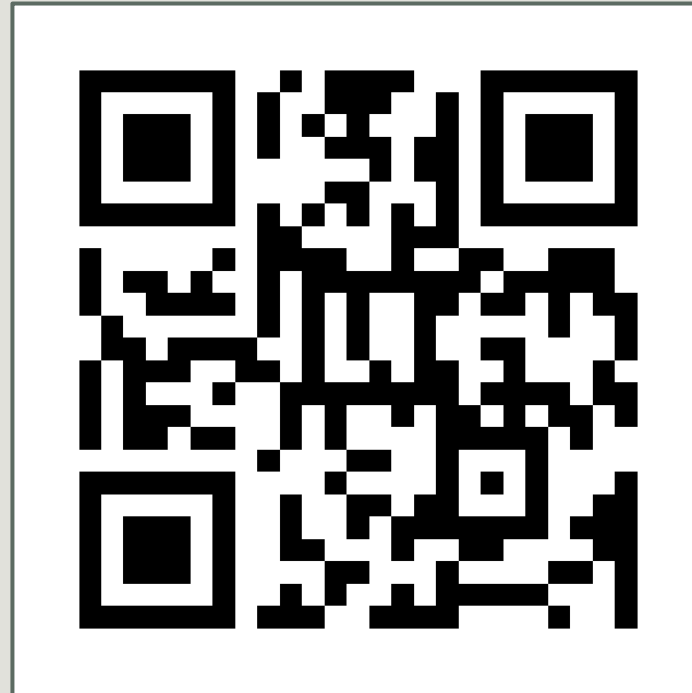


# Proposed Drainage and Road Improvements

Spring/Summer 2024

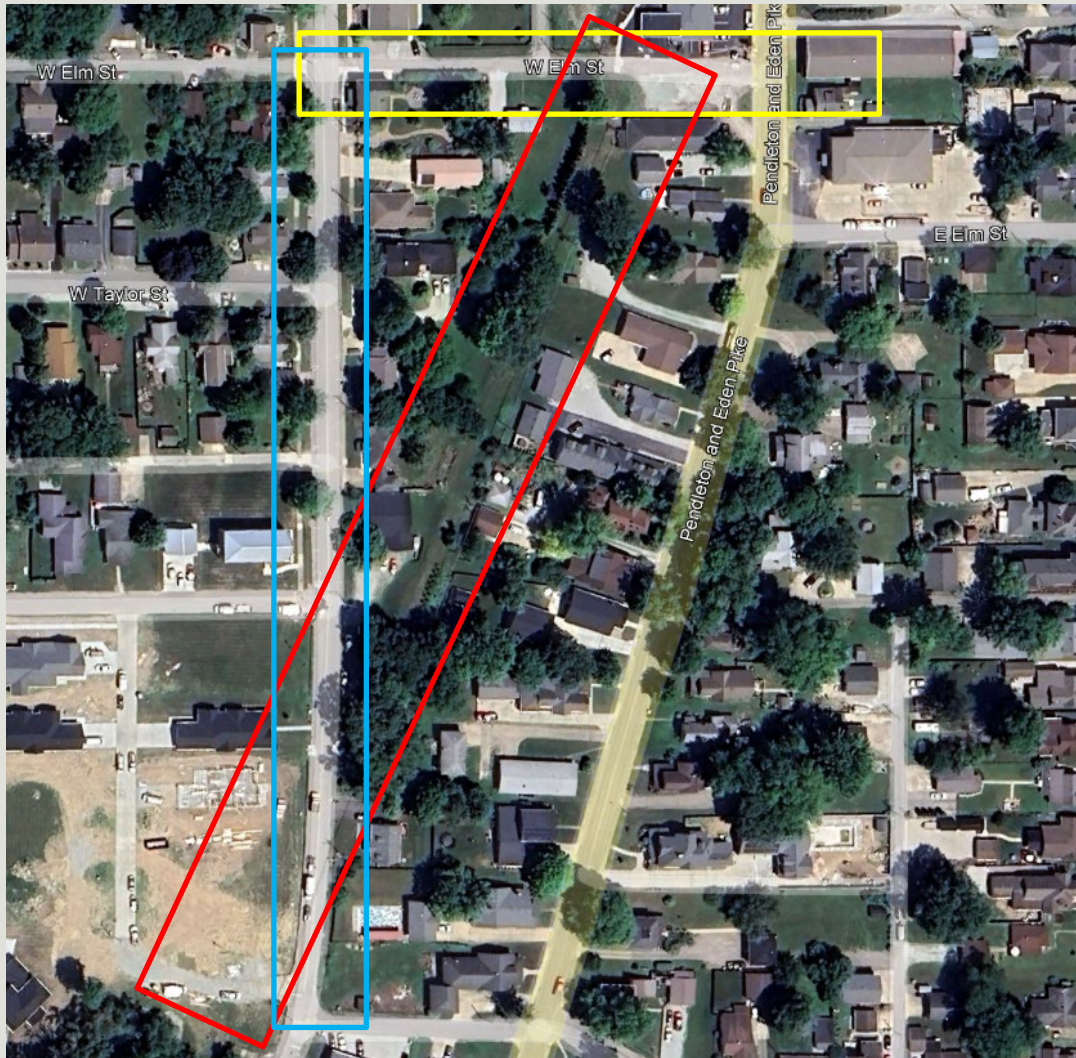

QR CODE

Submit your questions/concerns  
virtually using the **Online Survey**





Online Survey

# Railroad Drain Replacement









Online Survey


Pendleton and Eden Pike



# Elm Street Replacement

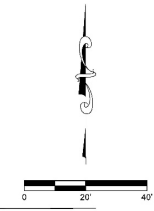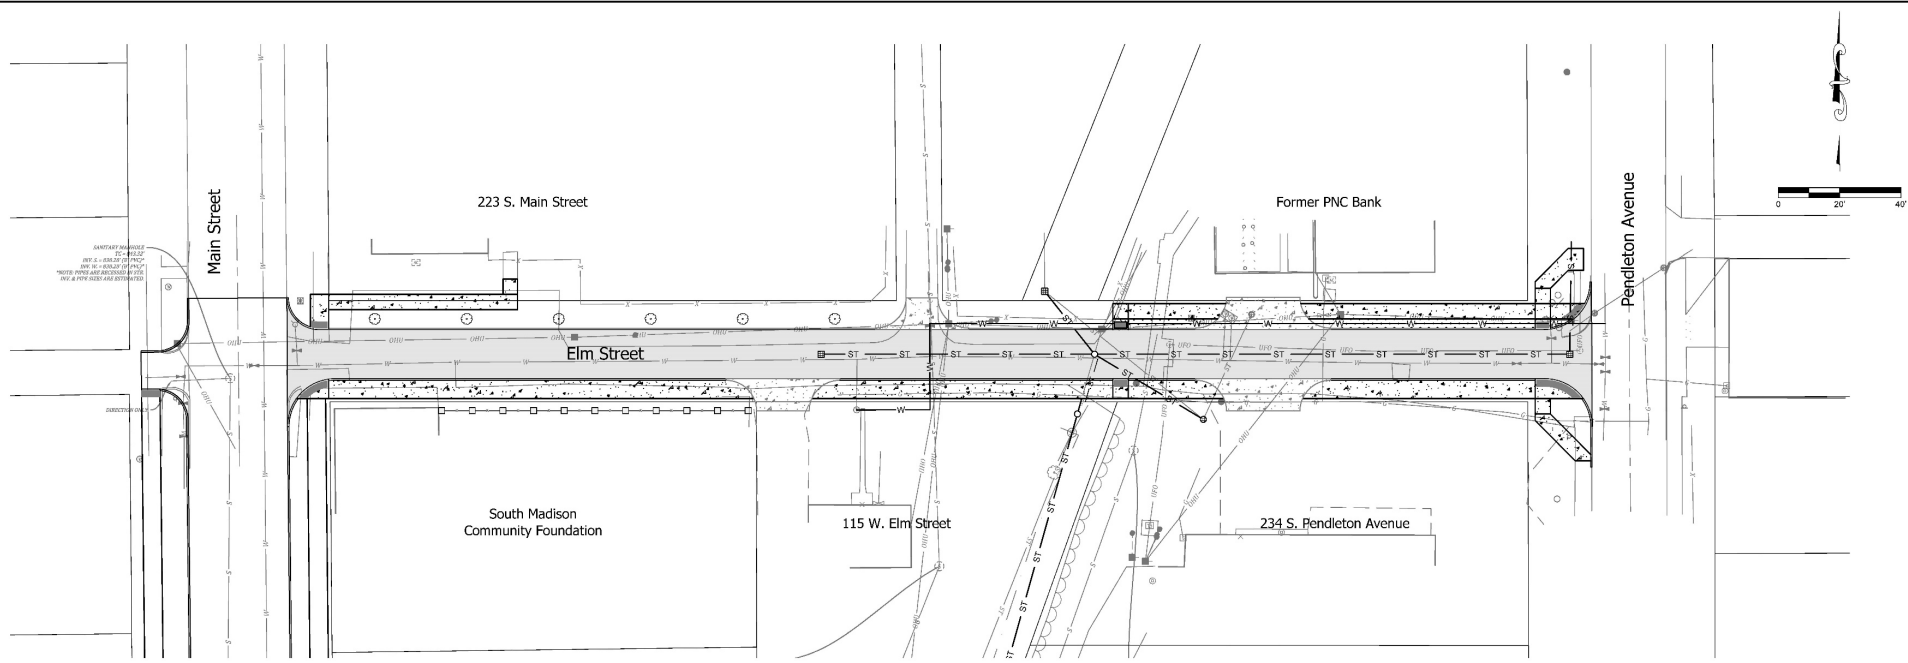

Online Survey

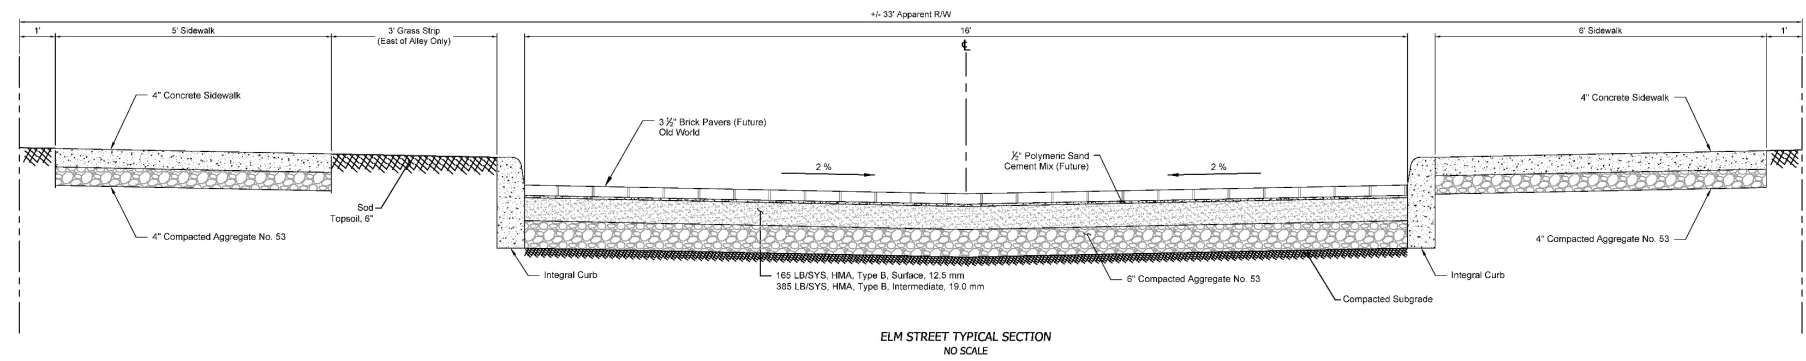

**BANNING**  
ENGINEERING  
853 COLUMBIA ROAD, SUITE #101  
PLAINFIELD, IN 46168  
BUS: (317) 707-3700, FAX: (317) 707-3800  
E-MAIL: [Banning@BanningEngineering.com](mailto:Banning@BanningEngineering.com)  
WEB: [www.BanningEngineering.com](http://www.BanningEngineering.com)





TOWN OF PENDLETON

ELM STREET EXHIBIT


HORIZONTAL SCALE	BRIDGE FILE
1" = 20'	N/A
VERTICAL SCALE	DESIGNATION
	N/A
SURVEY BOOK	SHEET
N/A	1 of 1
CONTRACT	PROJECT
N/A	22402



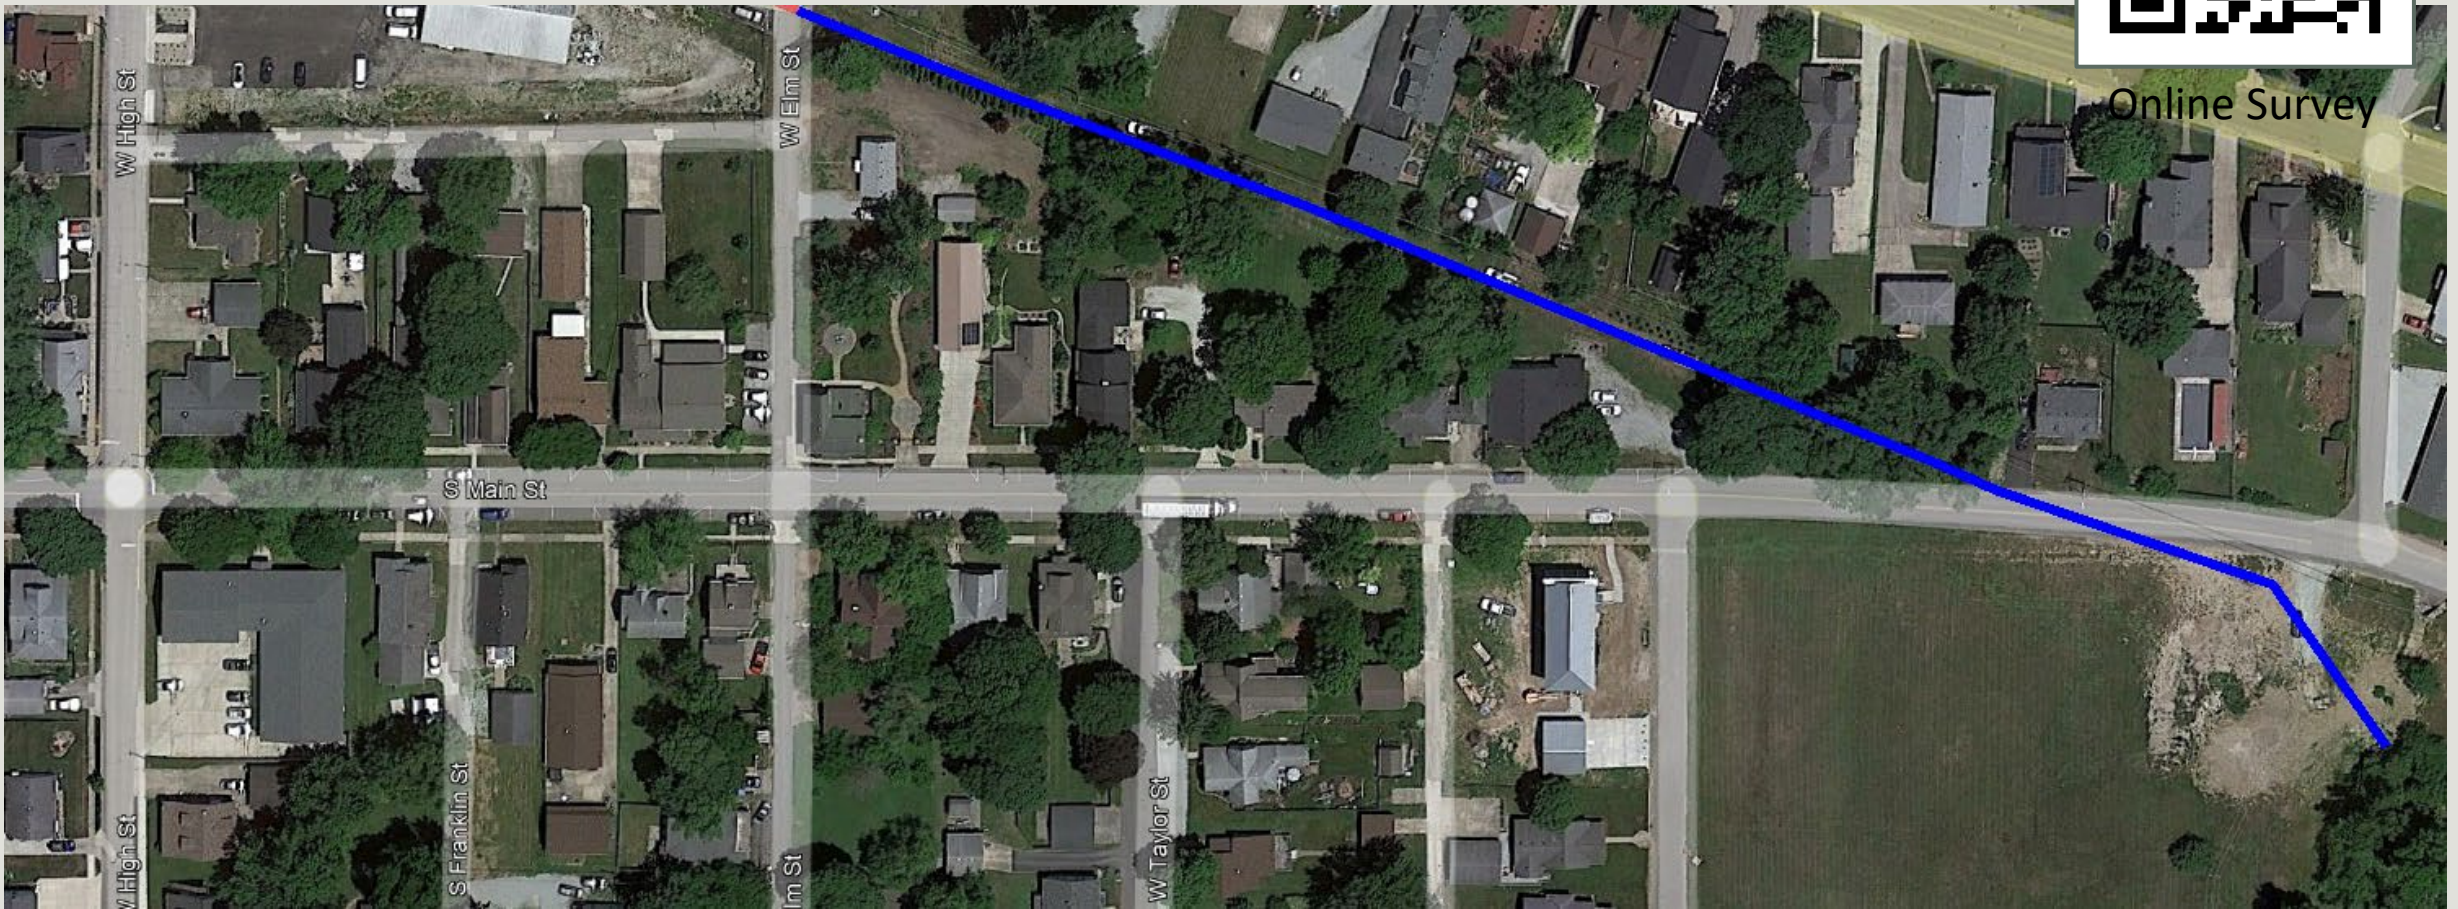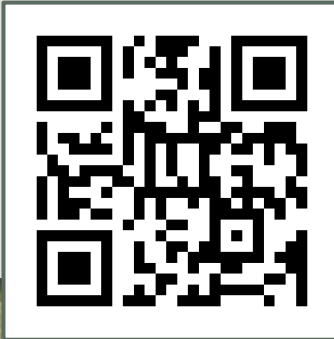

Online Survey

# Main Street Improvements

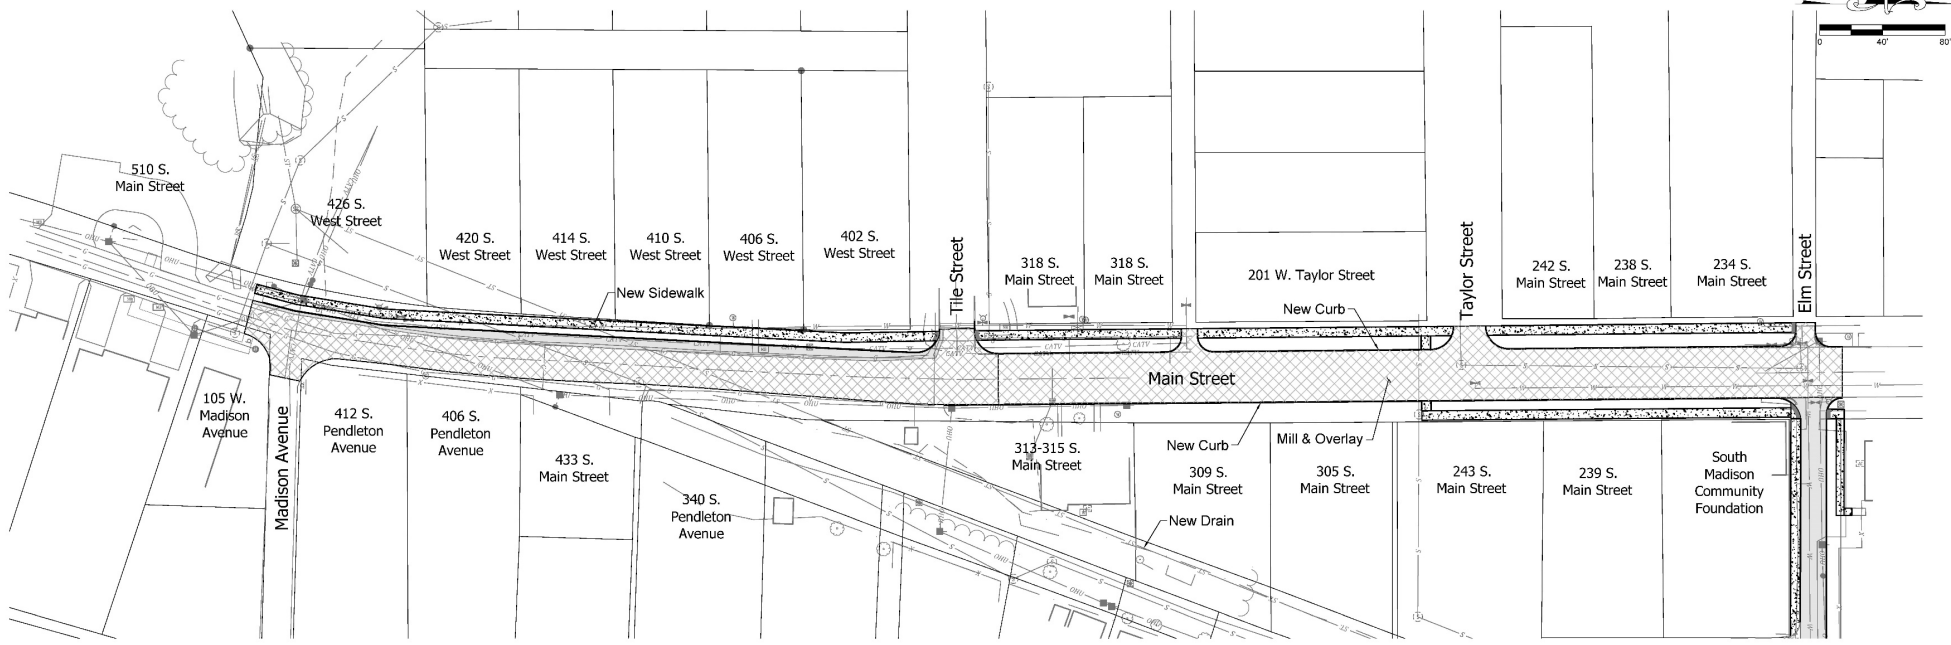

Online Survey

**LEGEND**

	Asphalt Pavement
	Mill & Overlay
	Concrete Sidewalk

**BANNING**  
ENGINEERING  
853 COLUMBIA ROAD, SUITE #101  
PLAINFIELD, IN 46168  
BUS: (317) 707-3700, FAX: (317) 707-3900  
E-MAIL: [Banning@BanningEngineering.com](mailto:Banning@BanningEngineering.com)  
WEB: [www.BanningEngineering.com](http://www.BanningEngineering.com)



TOWN OF PENDLETON	HORIZONTAL SCALE 1" = 40'	BRIDGE FILE N/A
MAIN STREET EXHIBIT	VERTICAL SCALE	DESIGNATION N/A
	SURVEY BOOK	SHEET
	N/A	1 of 1
	CONTRACT N/A	PROJECT 22402